




S.R. 29 PD&E Study

From North of S.R. 82 to South of C.R. 80A

Financial Project ID: 417878 2 22 01




PREFERRED ALTERNATIVE - TYPICAL SECTIONS

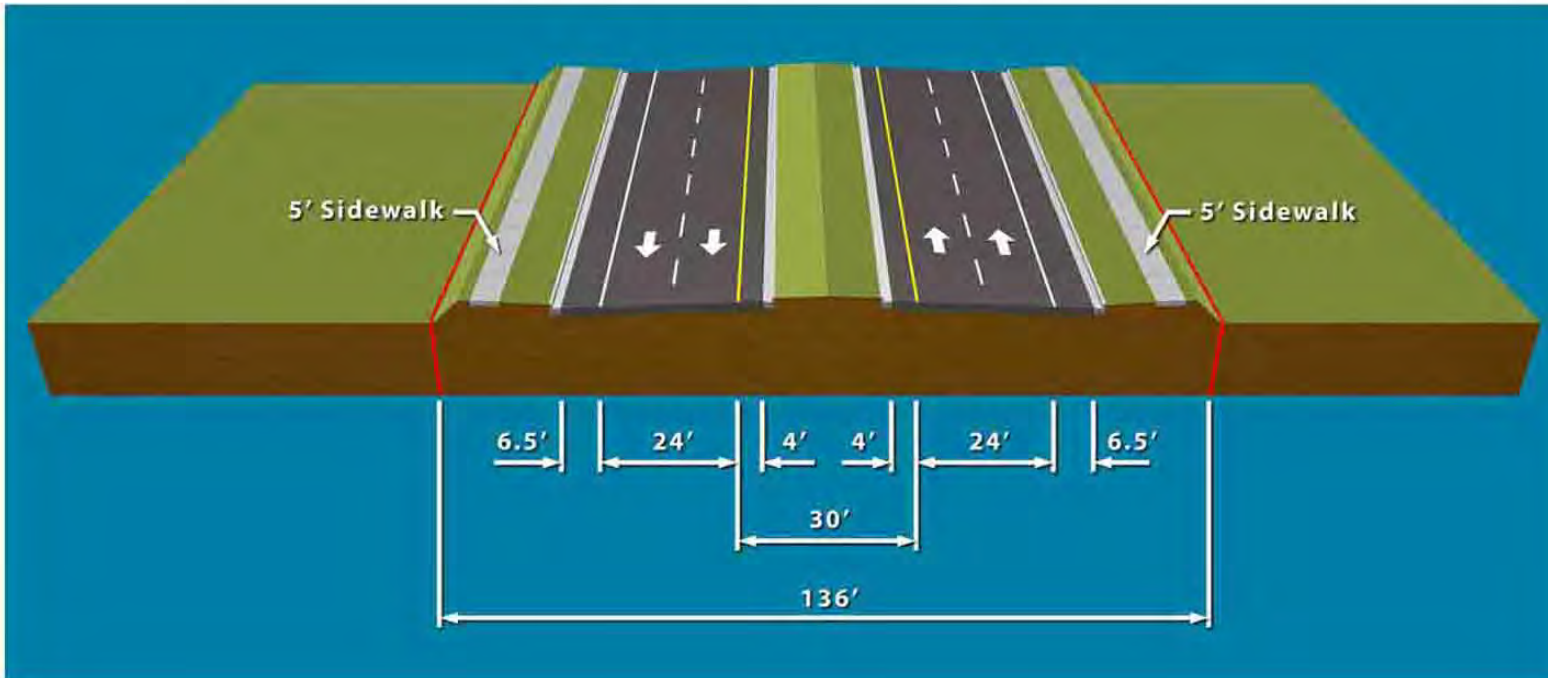

Four New Lanes of Pavement

From South Industrial Loop Road to South of C.R. 80A


Design Speed = 50 mph

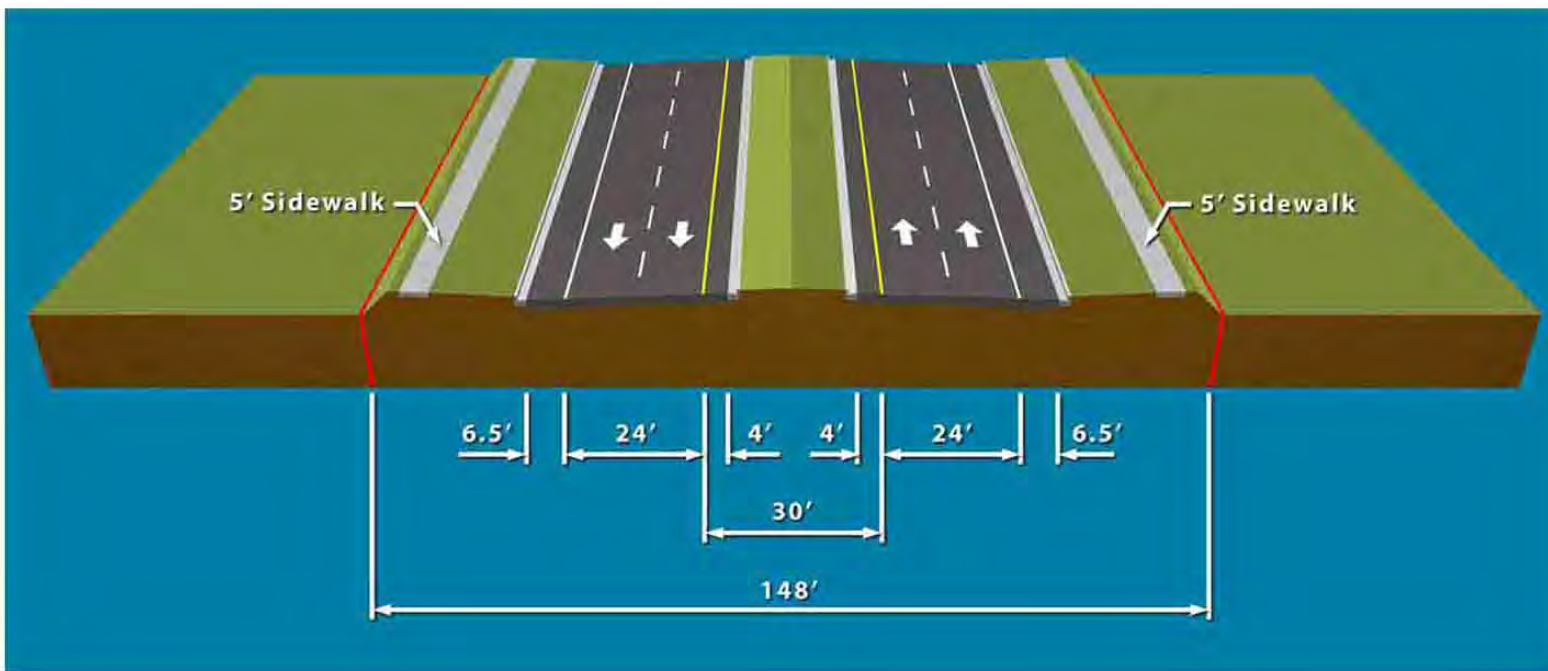

Four New Lanes of Pavement

From South of Spencer Street to South Industrial Loop Road

Design Speed = 55 mph

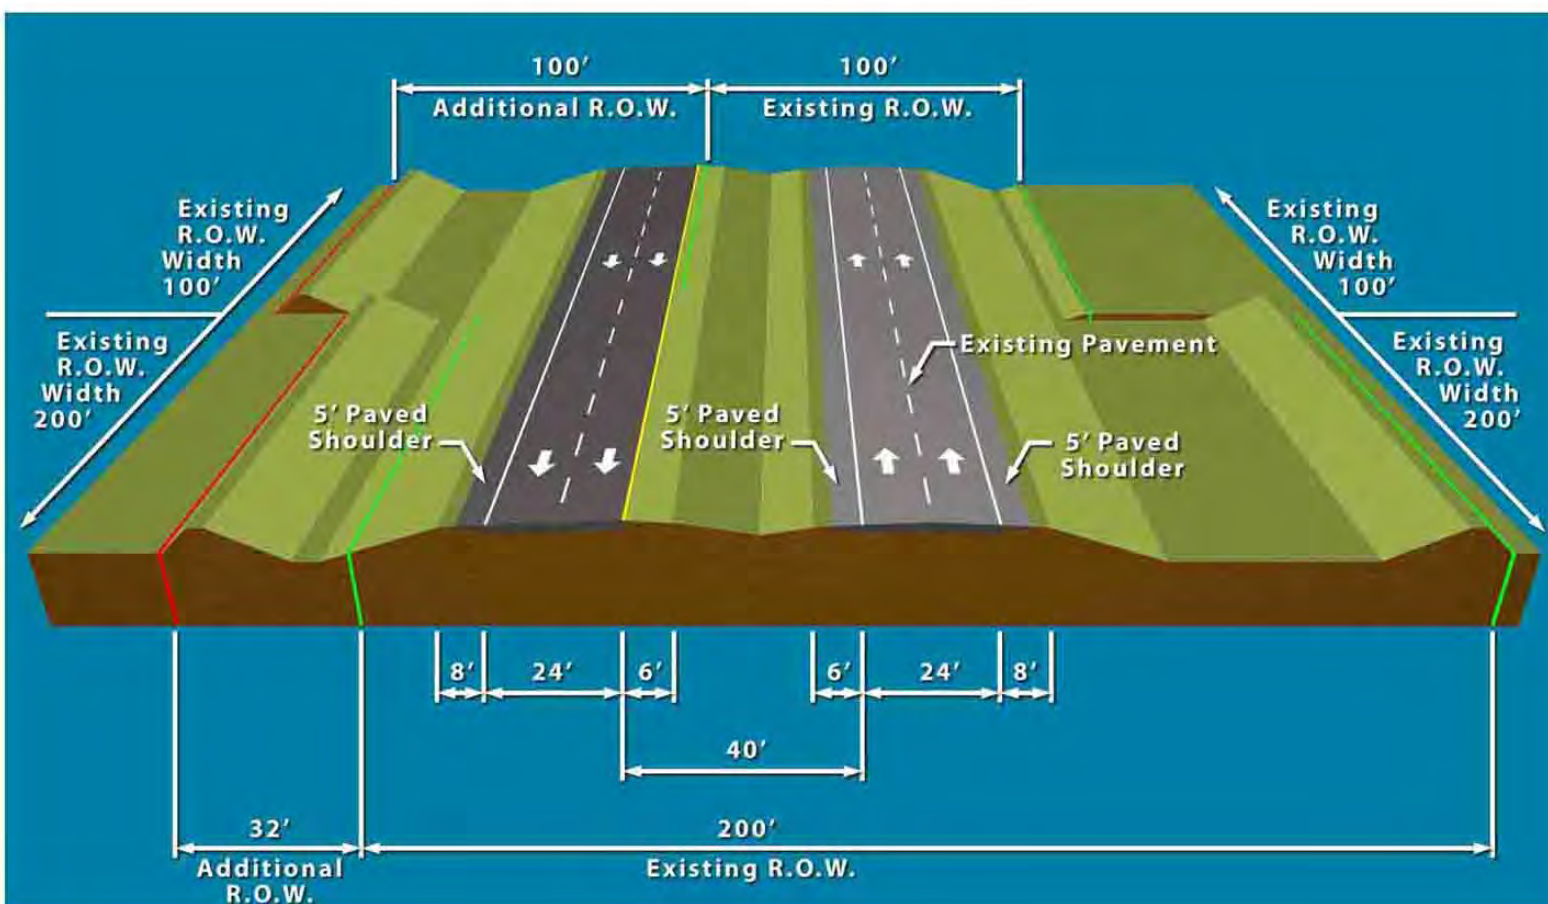

Two New Lanes of Pavement

From North of S.R. 82 to South of Spencer Street

Design Speed = 65 mph