




# S.R. 29 PD&E Study

From North of S.R. 82 to South of C.R. 80A

Financial Project ID: 417878 2 22 01




## ALTERNATIVE 4 - TYPICAL SECTIONS

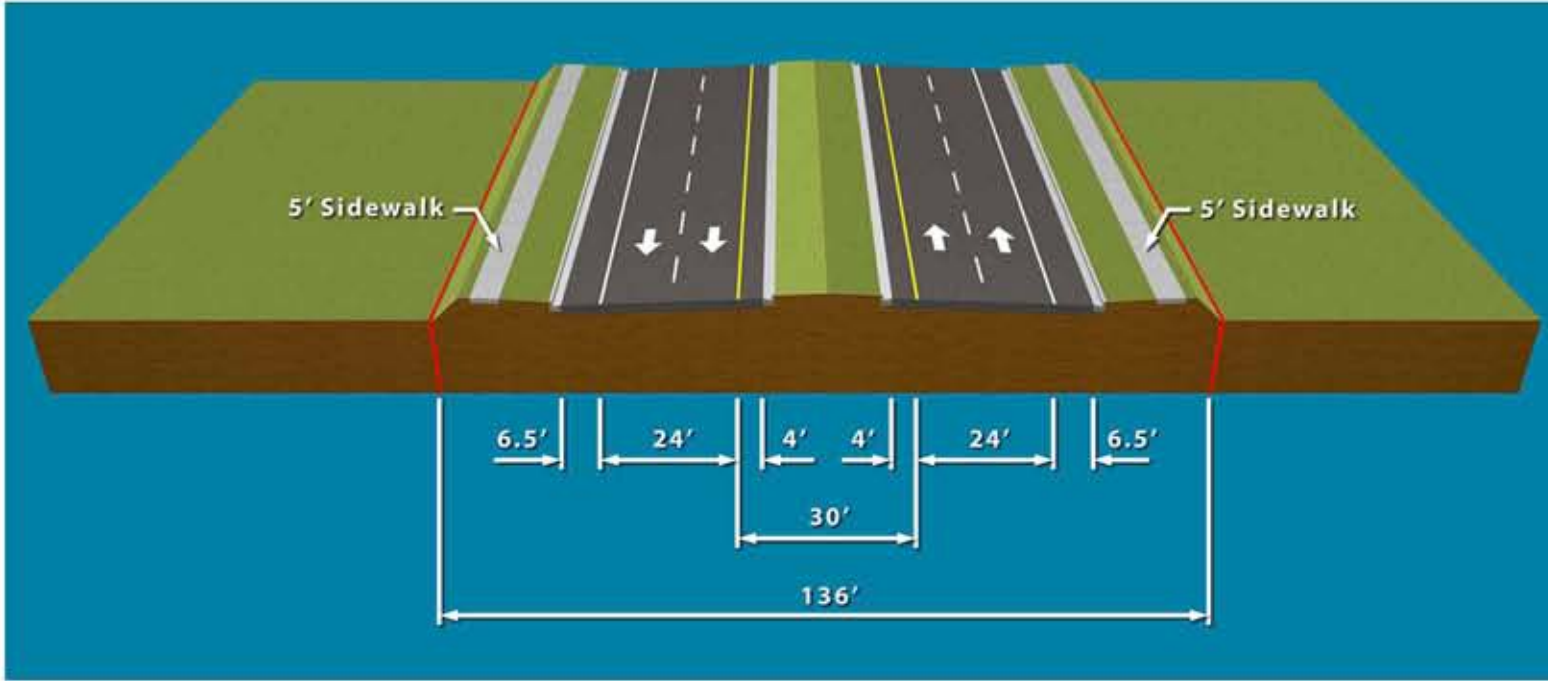

**Four New Lanes of Pavement**

**From South Industrial Loop Road to South of C.R. 80A**


**Design Speed = 50 mph**

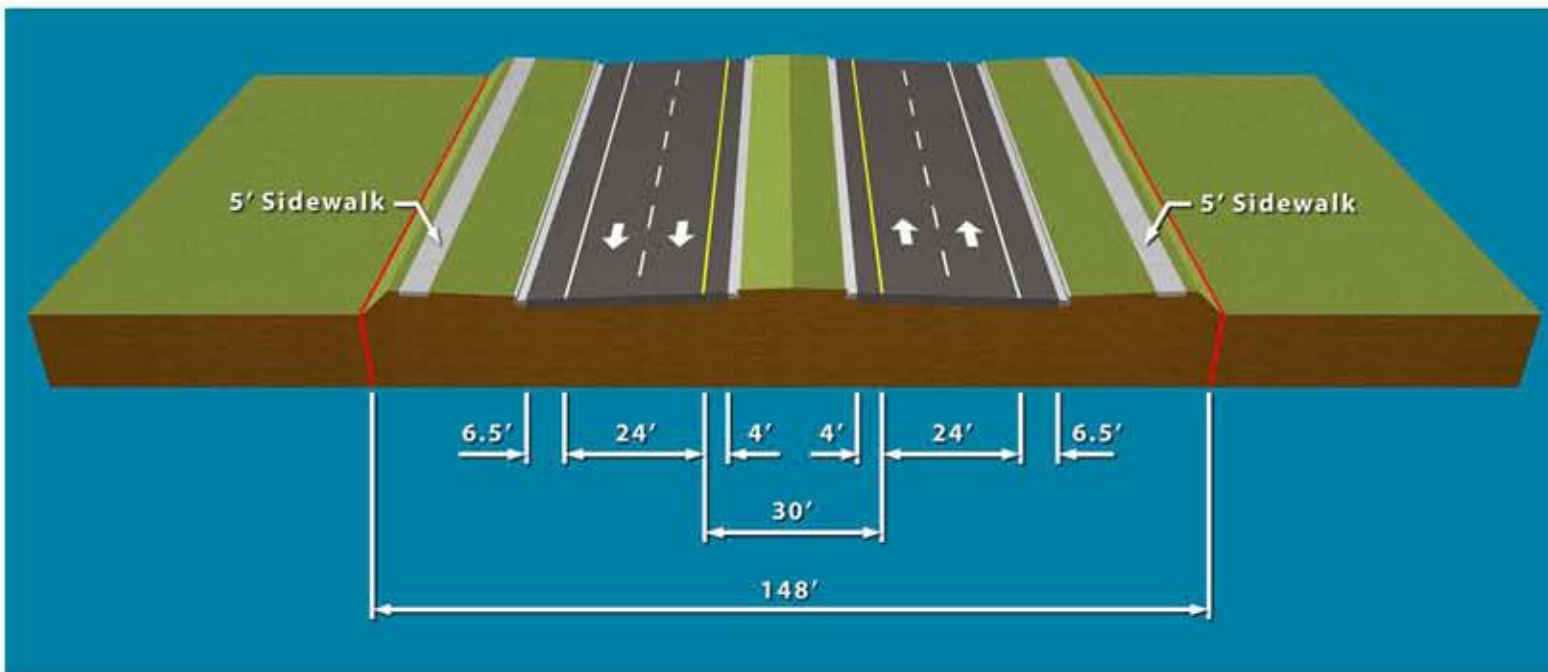

**Four New Lanes of Pavement**

**From South of Spencer Street to South Industrial Loop Road**

**Design Speed = 55 mph**

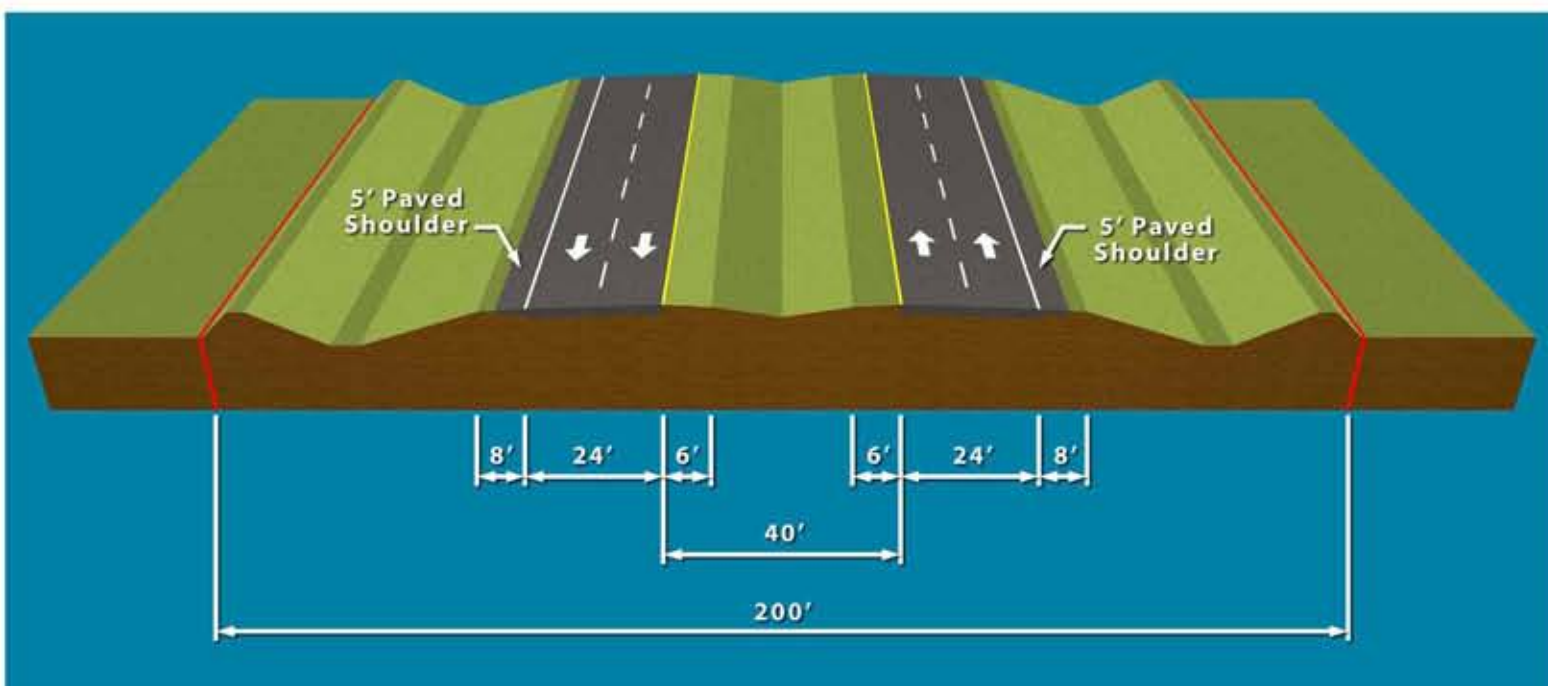

**Four New Lanes of Pavement**

**From North of S.R. 82 to South of Spencer Street**

**Design Speed = 65 mph**